

406000

407000

408000

409000

410000

411000

4371000

4371000

4370000


4370000

4369000

4369000

4368000

4368000

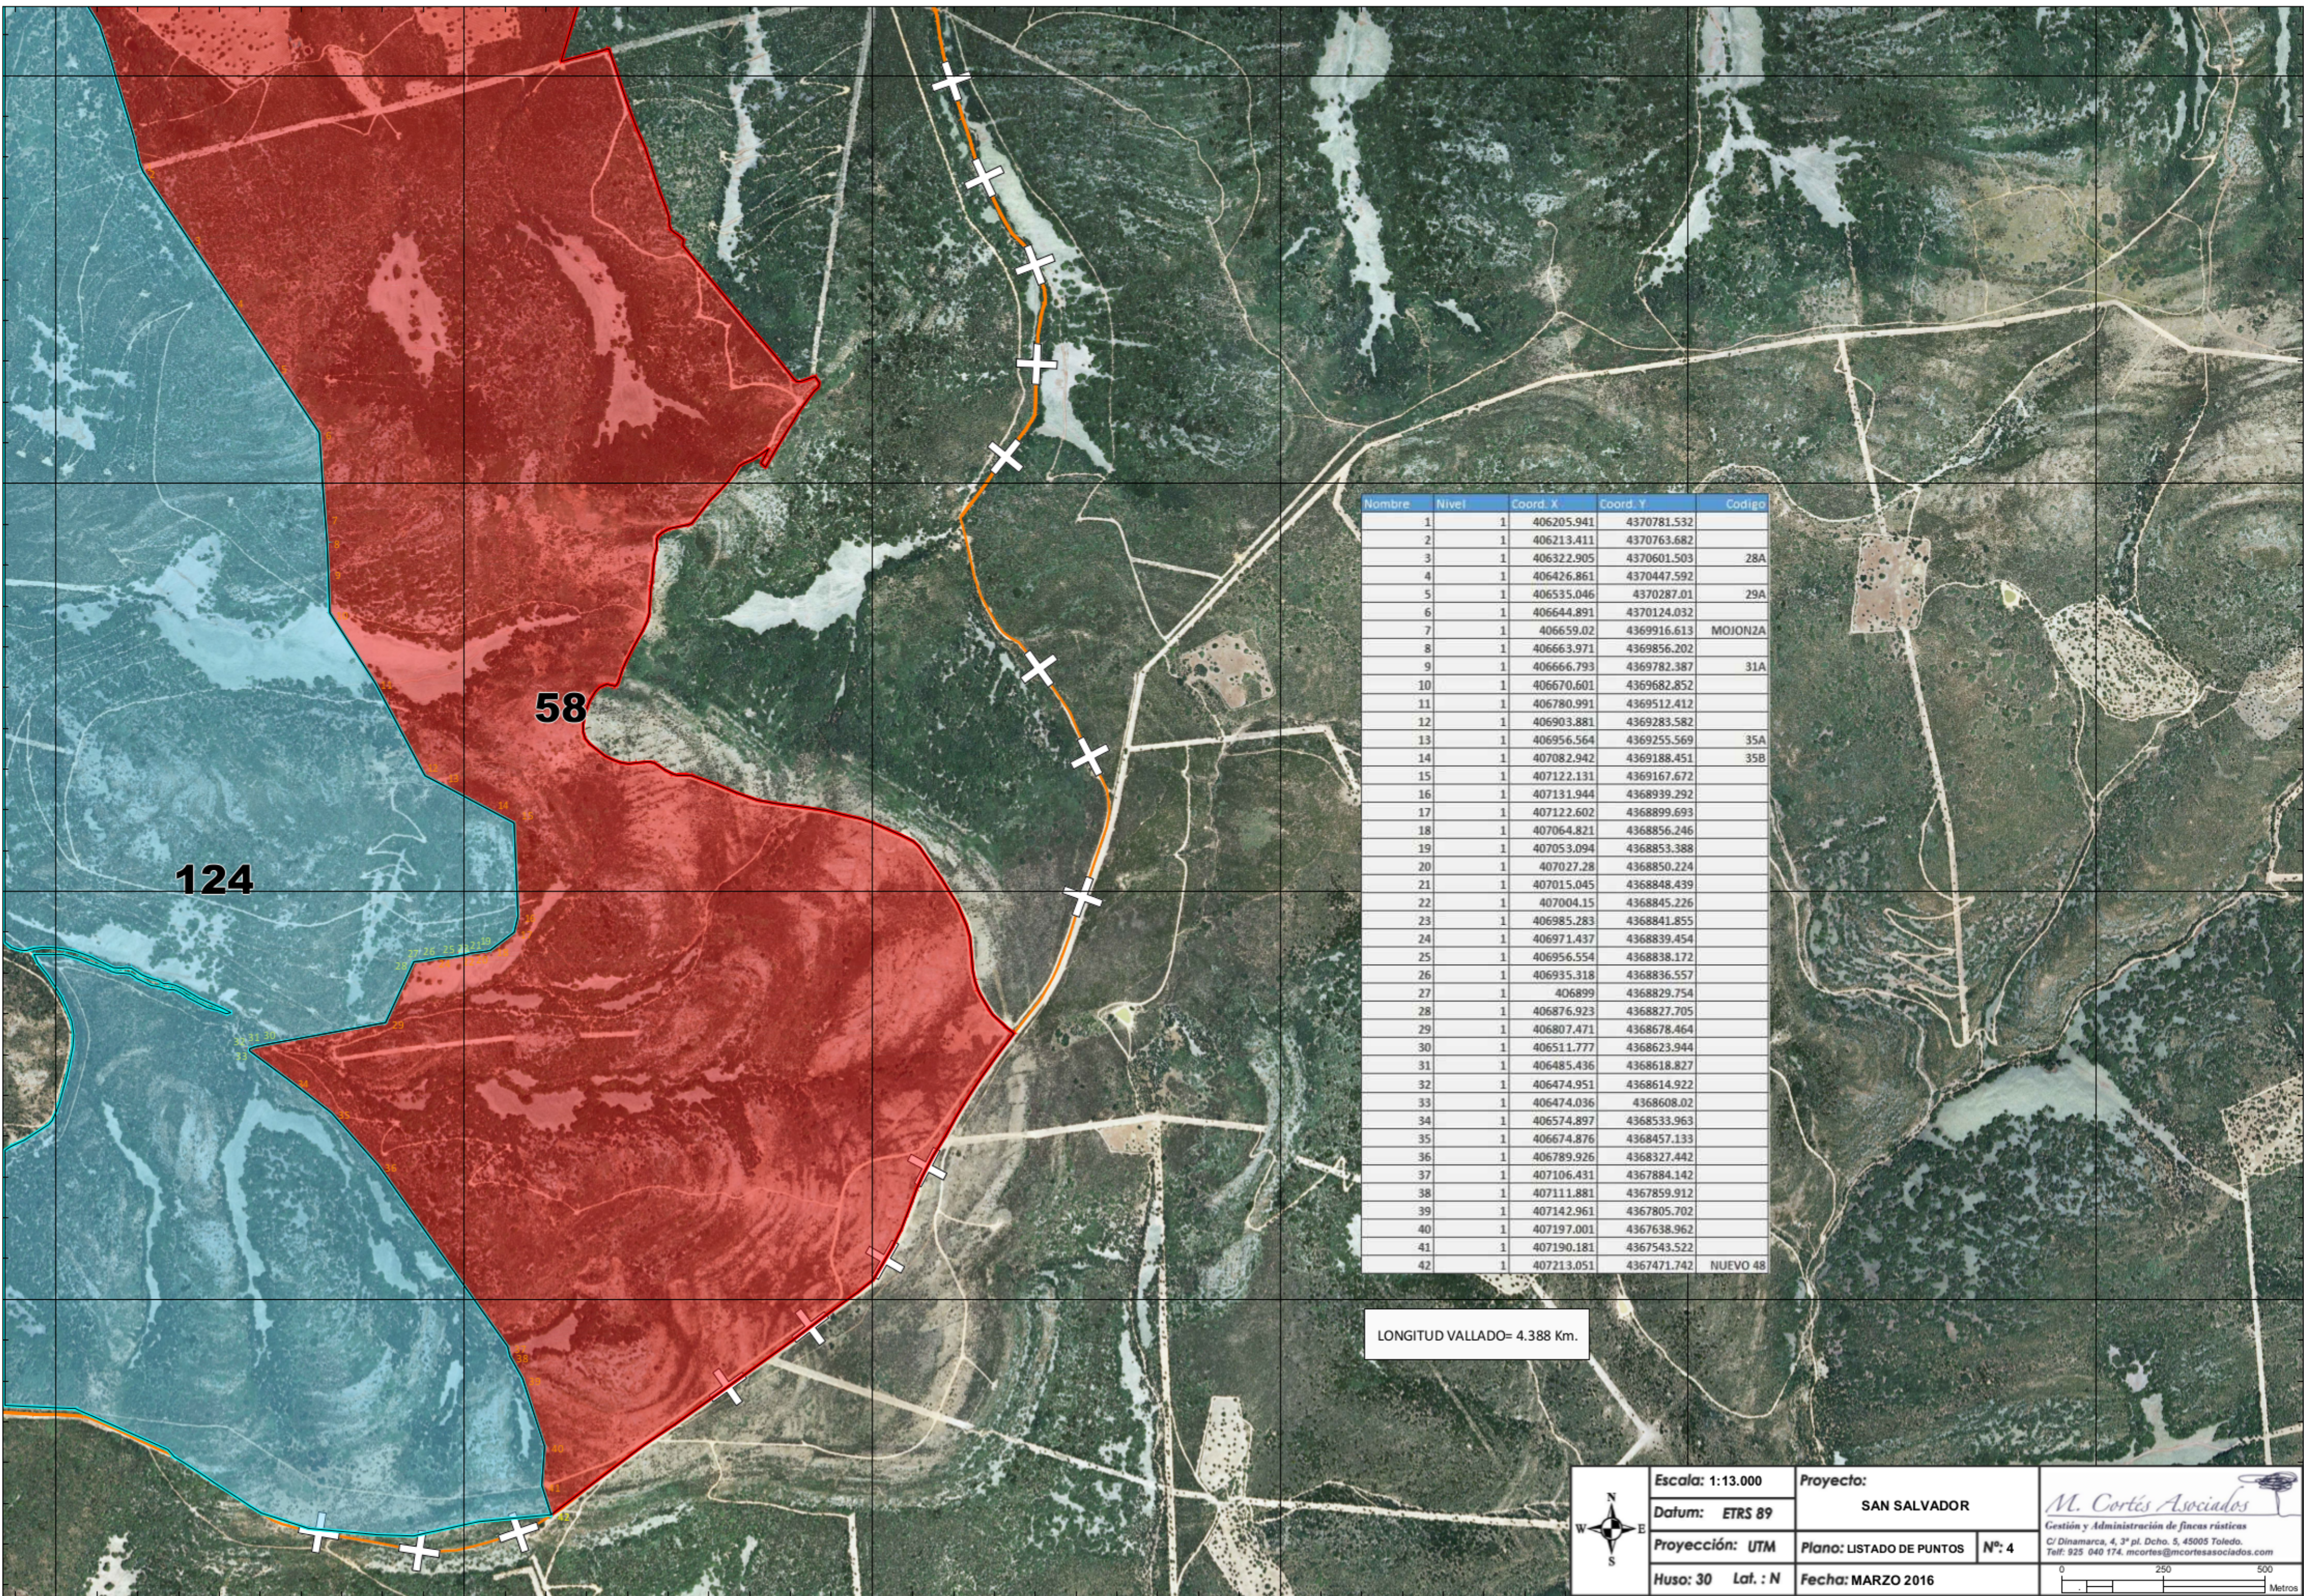

Nombre	Nivel	Coord. X	Coord. Y	Codigo
1	1	406205.941	4370781.532	
2	1	406213.411	4370763.682	
3	1	406322.905	4370601.503	28A
4	1	406426.861	4370447.592	
5	1	406535.046	4370287.01	29A
6	1	406644.891	4370124.032	
7	1	406659.02	4369916.613	MOJON2A
8	1	406663.971	4369856.202	
9	1	406666.793	4369782.387	31A
10	1	406670.601	4369682.852	
11	1	406780.991	4369512.412	
12	1	406903.881	4369283.582	
13	1	406956.564	4369255.569	35A
14	1	407082.942	4369188.451	35B
15	1	407122.131	4369167.672	
16	1	407131.944	4368939.292	
17	1	407122.602	4368899.693	
18	1	407064.821	4368856.246	
19	1	407053.094	4368853.388	
20	1	407027.28	4368850.224	
21	1	407015.045	4368848.439	
22	1	407004.15	4368845.226	
23	1	406985.283	4368841.855	
24	1	406971.437	4368839.454	
25	1	406956.554	4368838.172	
26	1	406935.318	4368836.557	
27	1	406899	4368829.754	
28	1	406876.923	4368827.705	
29	1	406807.471	4368678.464	
30	1	406511.777	4368623.944	
31	1	406485.436	4368618.827	
32	1	406474.951	4368614.922	
33	1	406474.036	4368608.02	
34	1	406574.897	4368533.963	
35	1	406674.876	4368457.133	
36	1	406789.926	4368327.442	
37	1	407106.431	4367884.142	
38	1	407111.881	4367859.912	
39	1	407142.961	4367805.702	
40	1	407197.001	4367638.962	
41	1	407190.181	4367543.522	
42	1	407213.051	4367471.742	NUEVO 48

LONGITUD VALLADO= 4.388 Km.



Escala: 1:13.000	Proyecto: SAN SALVADOR
Datum: ETRS 89	Plano: LISTADO DE PUNTOS N°: 4
Proyección: UTM	Fecha: MARZO 2016
Huso: 30 Lat.: N	

M. Cortés Asociados
 Gestión y Administración de fincas rústicas
 C/ Dinamarca, 4, 3ª pl. Dcho. 5, 45005 Toledo.
 Telf: 925 640 174. mcortes@mcortesasociados.com

406000

407000

408000

409000

410000

411000